


LEVEL 1 - GENERAL ARRANGEMENT


SCALE 1:100

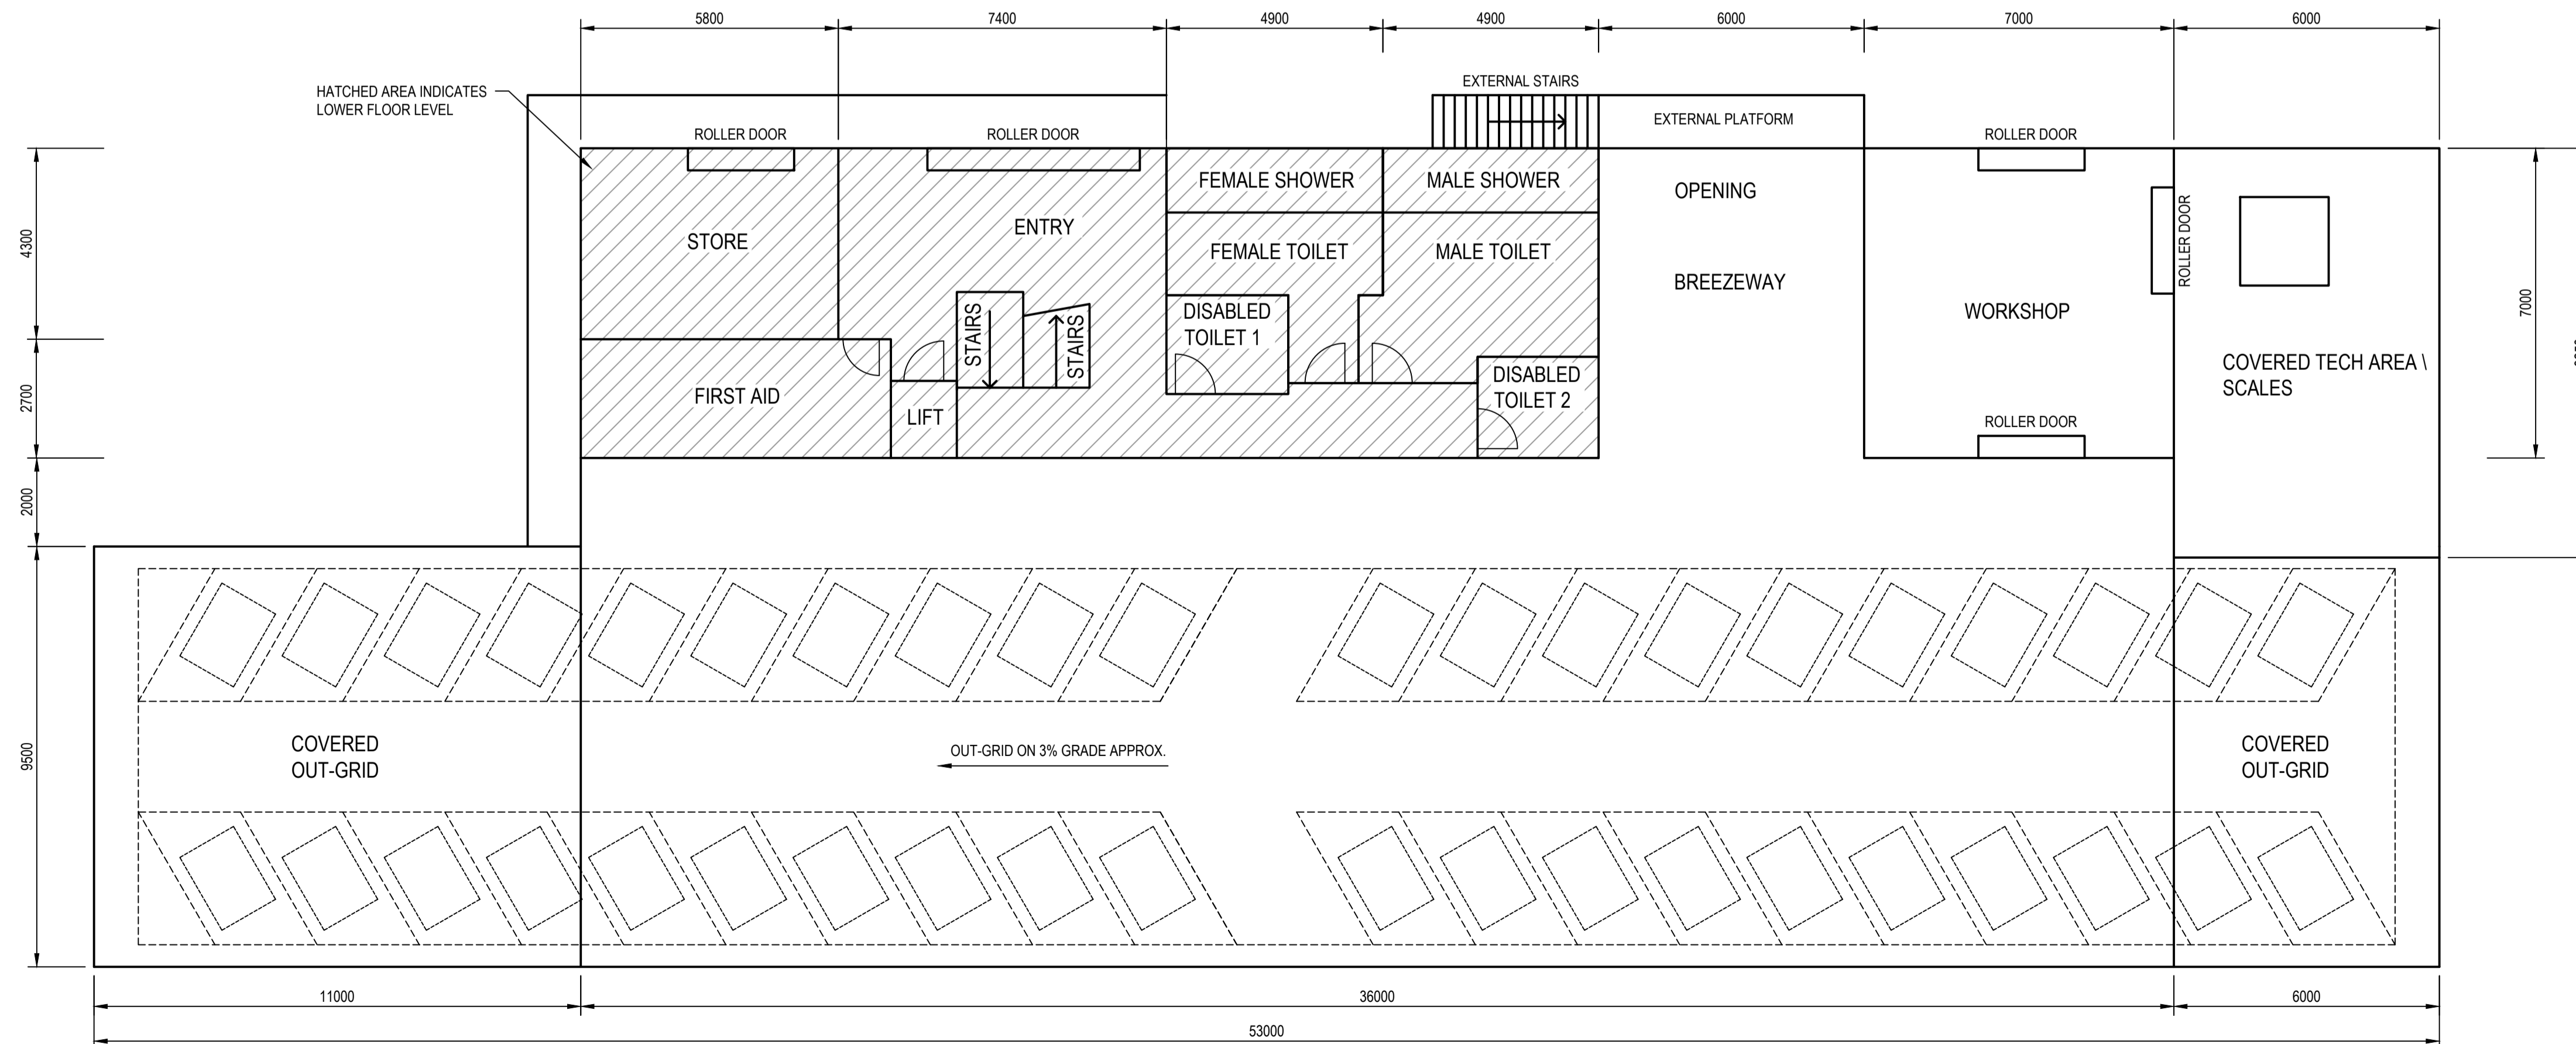

GROUND FLOOR - GENERAL ARRANGEMENT




SCALE 1:100



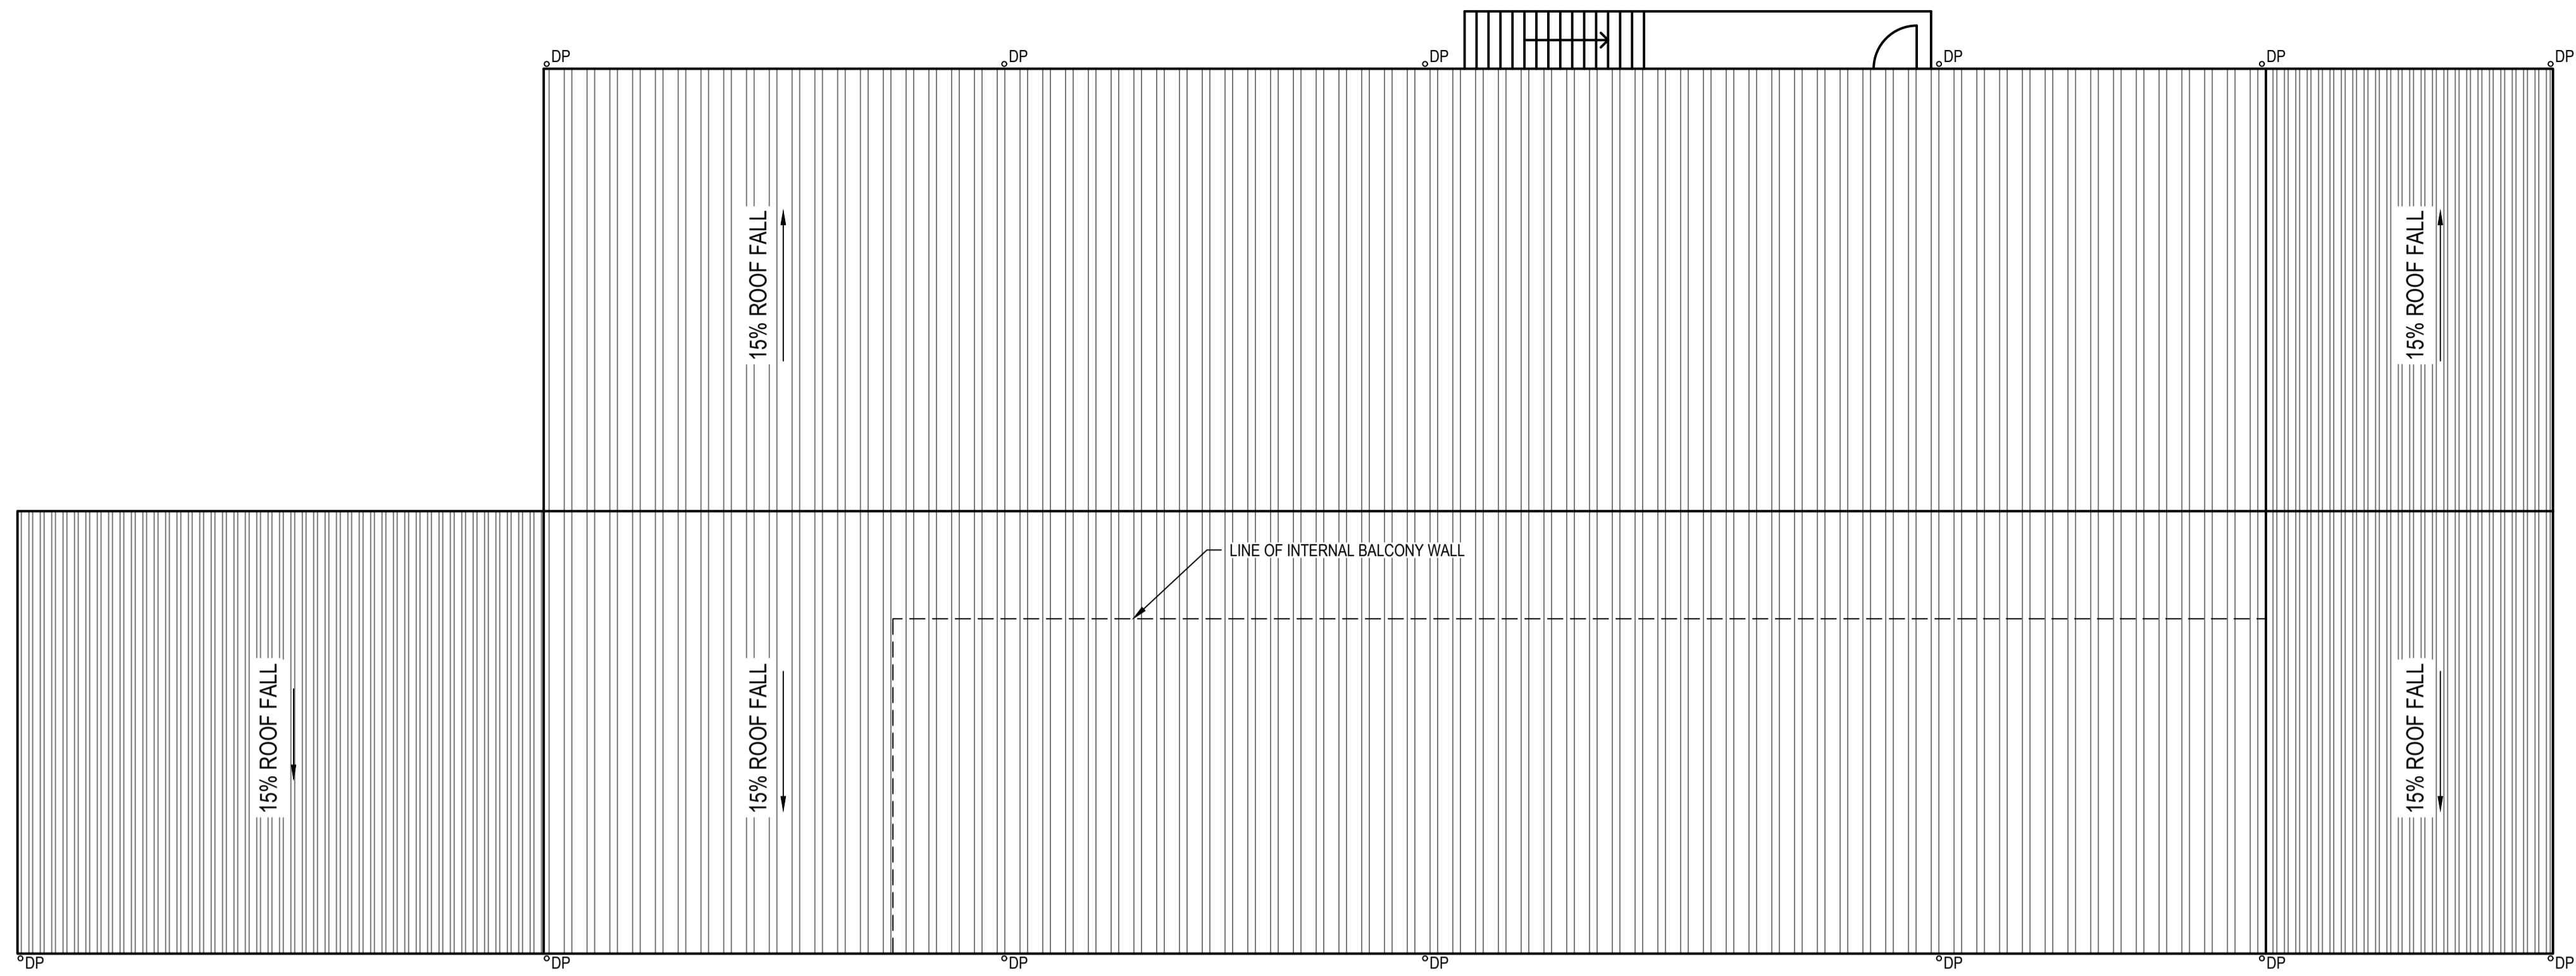


**ROOF - GENERAL ARRANGEMENT**


SCALE 1:100

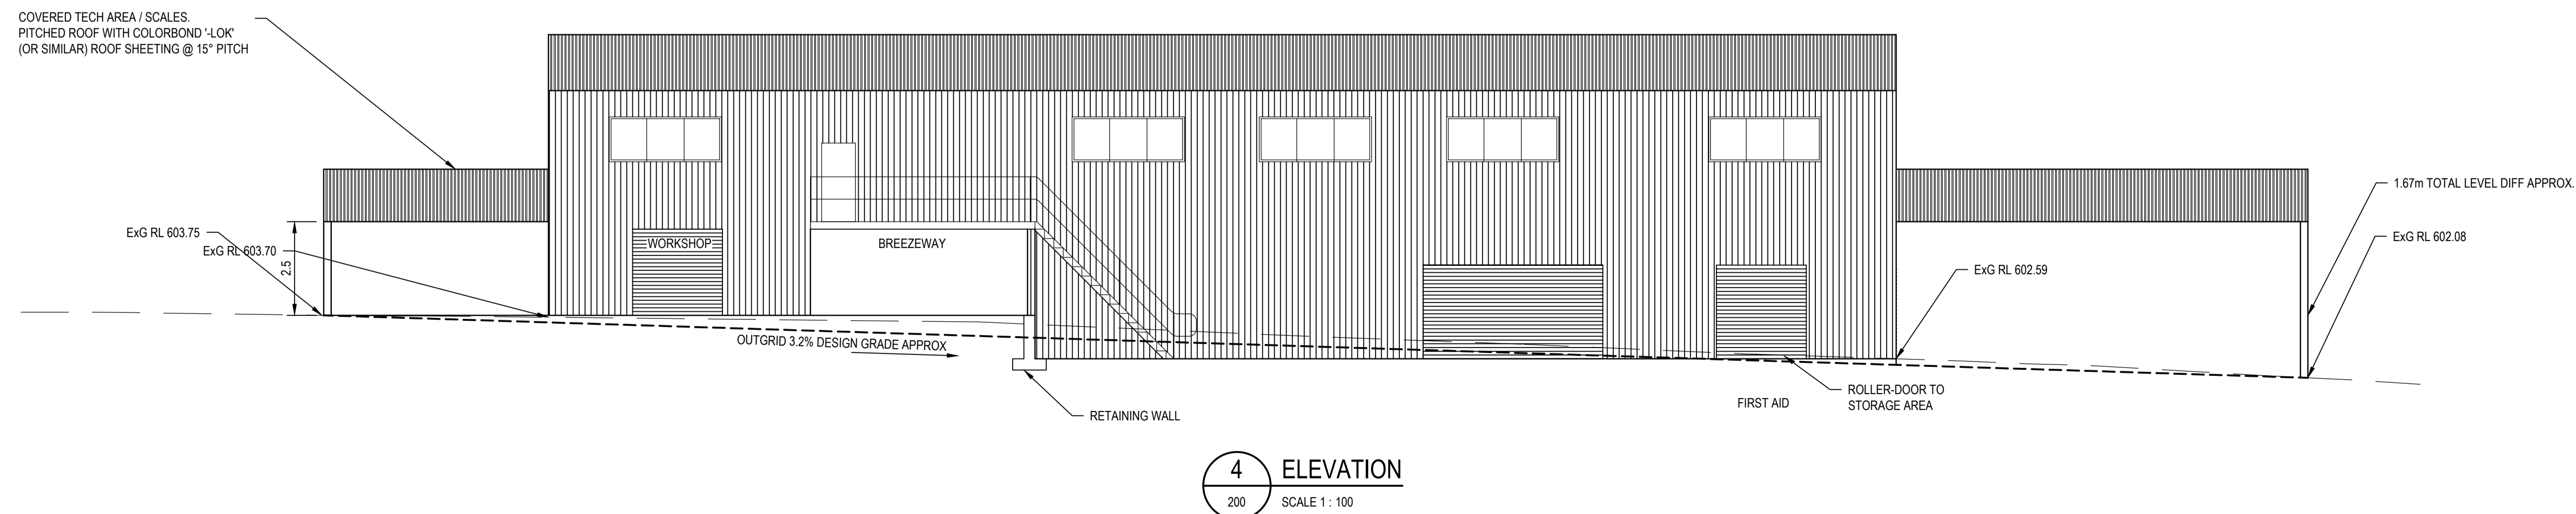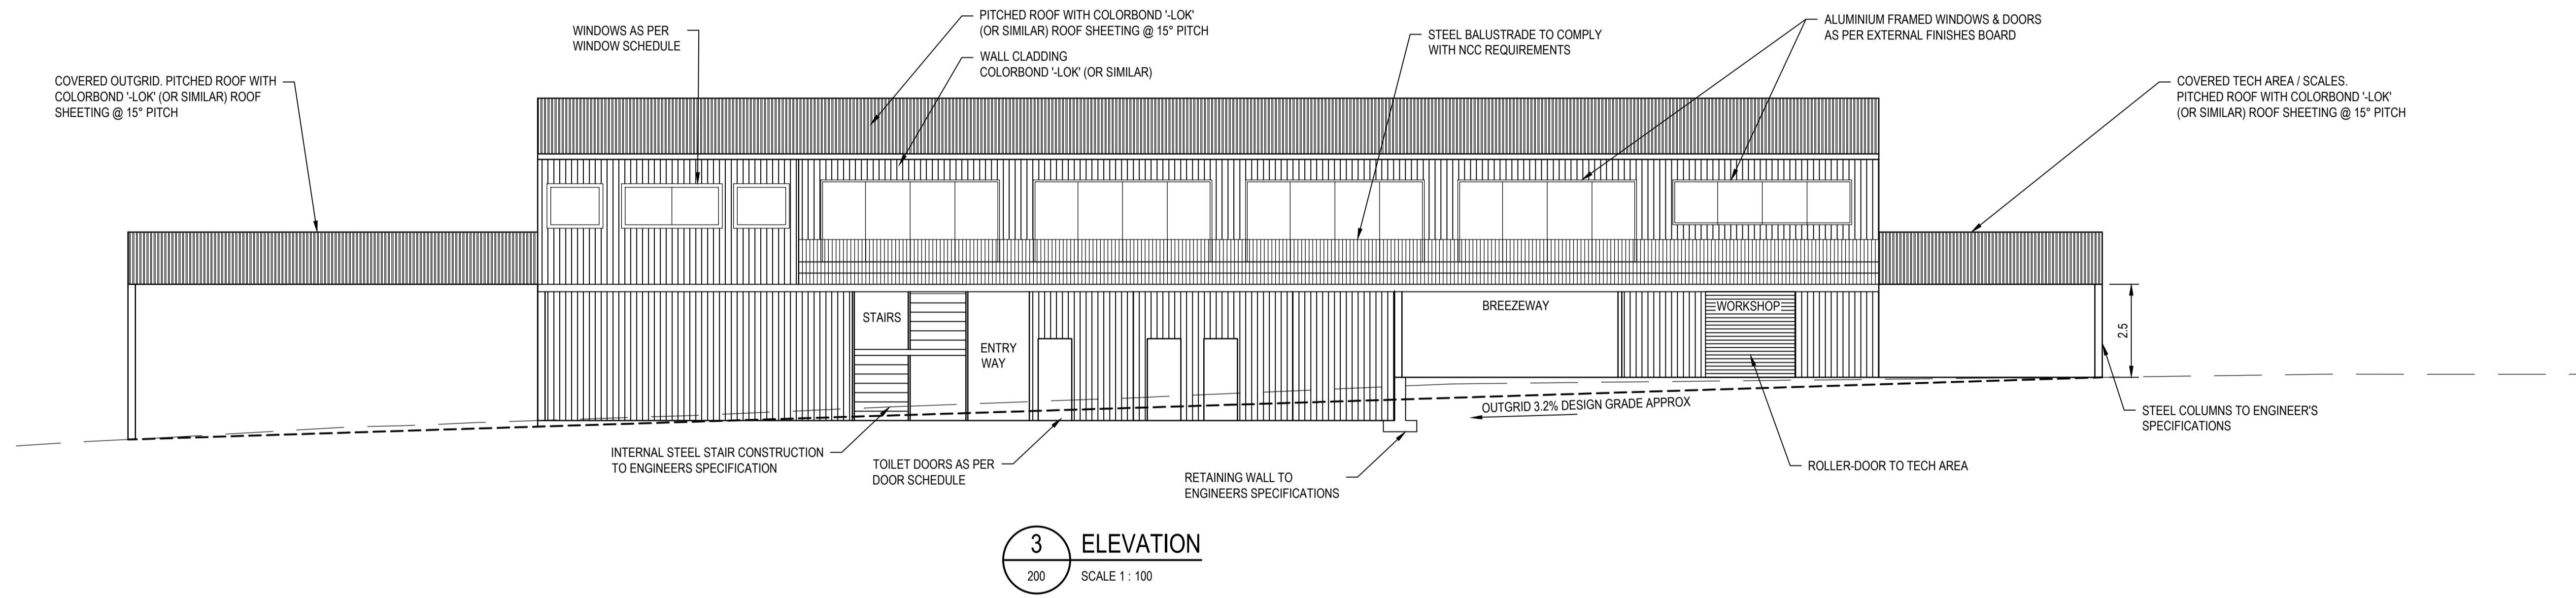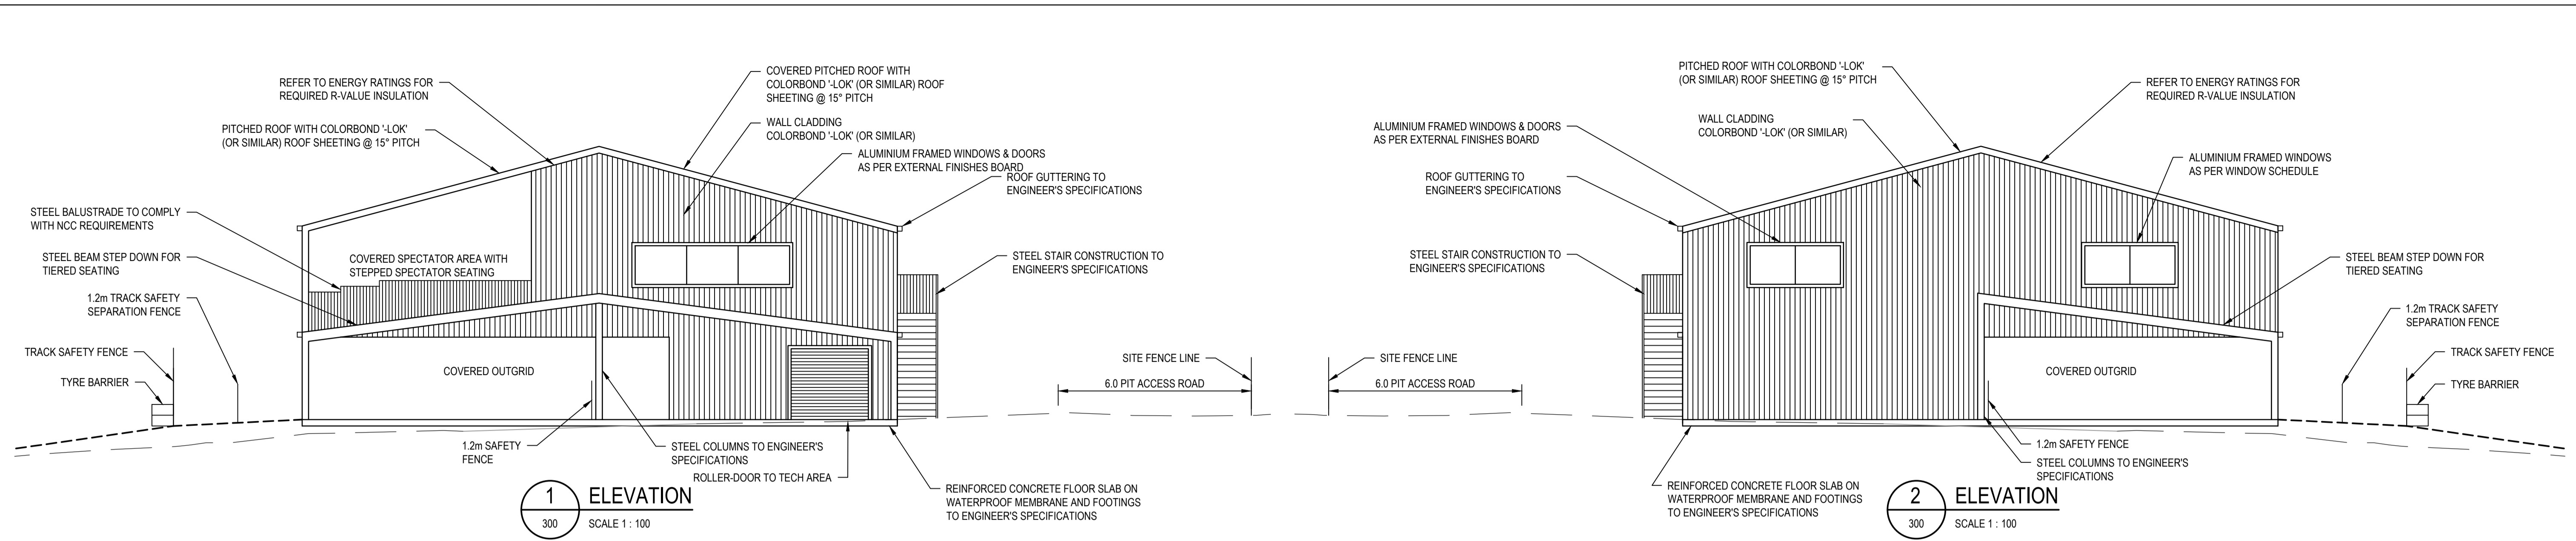


CIRCUIT MARK WEBBER TRACK EXTENSION - STAGE 2 - FACILITIES UPGRADE ELEVATIONS

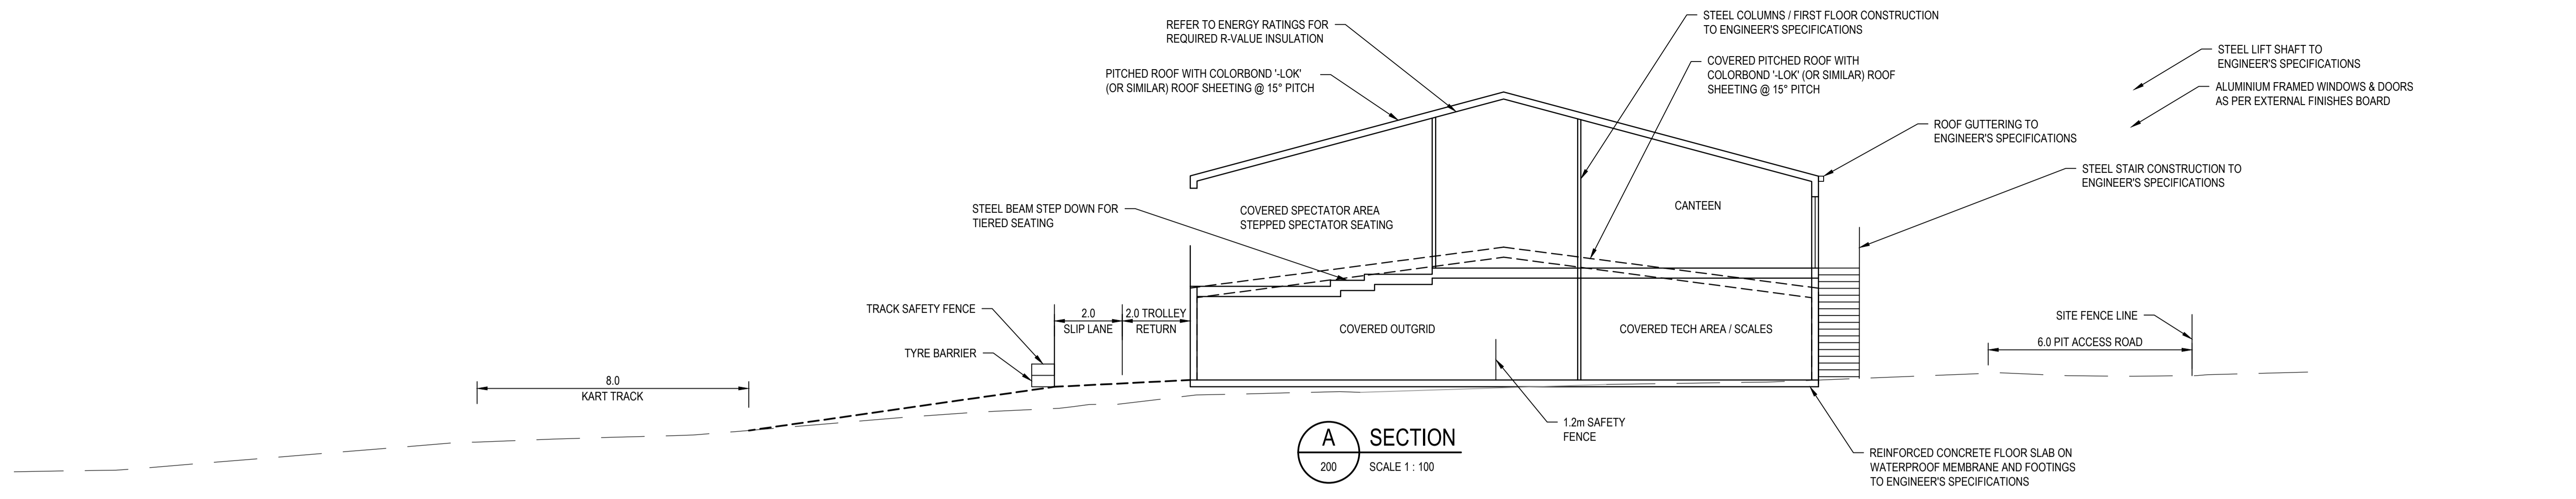

**A SECTION**  
200 SCALE 1 : 100

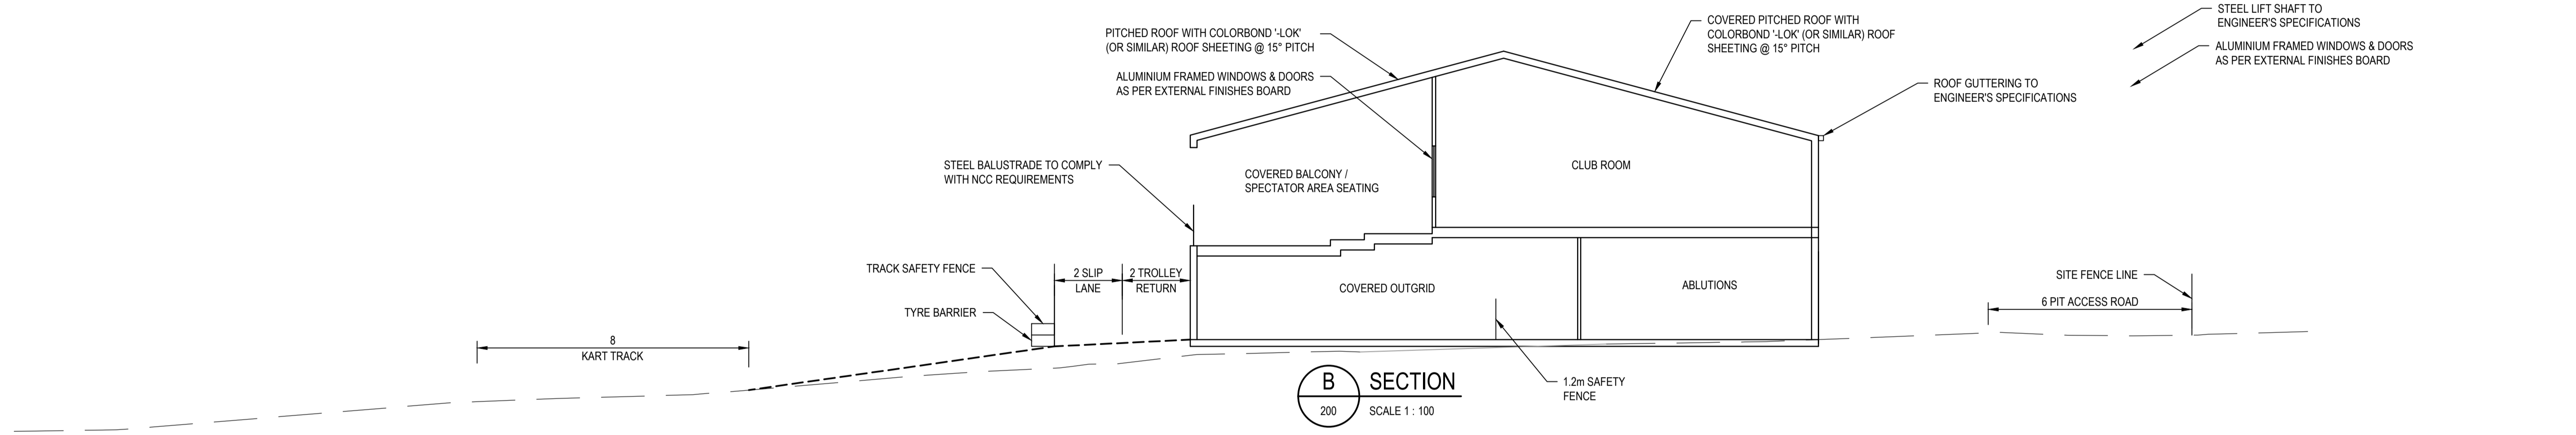

**B SECTION**  
200 SCALE 1 : 100

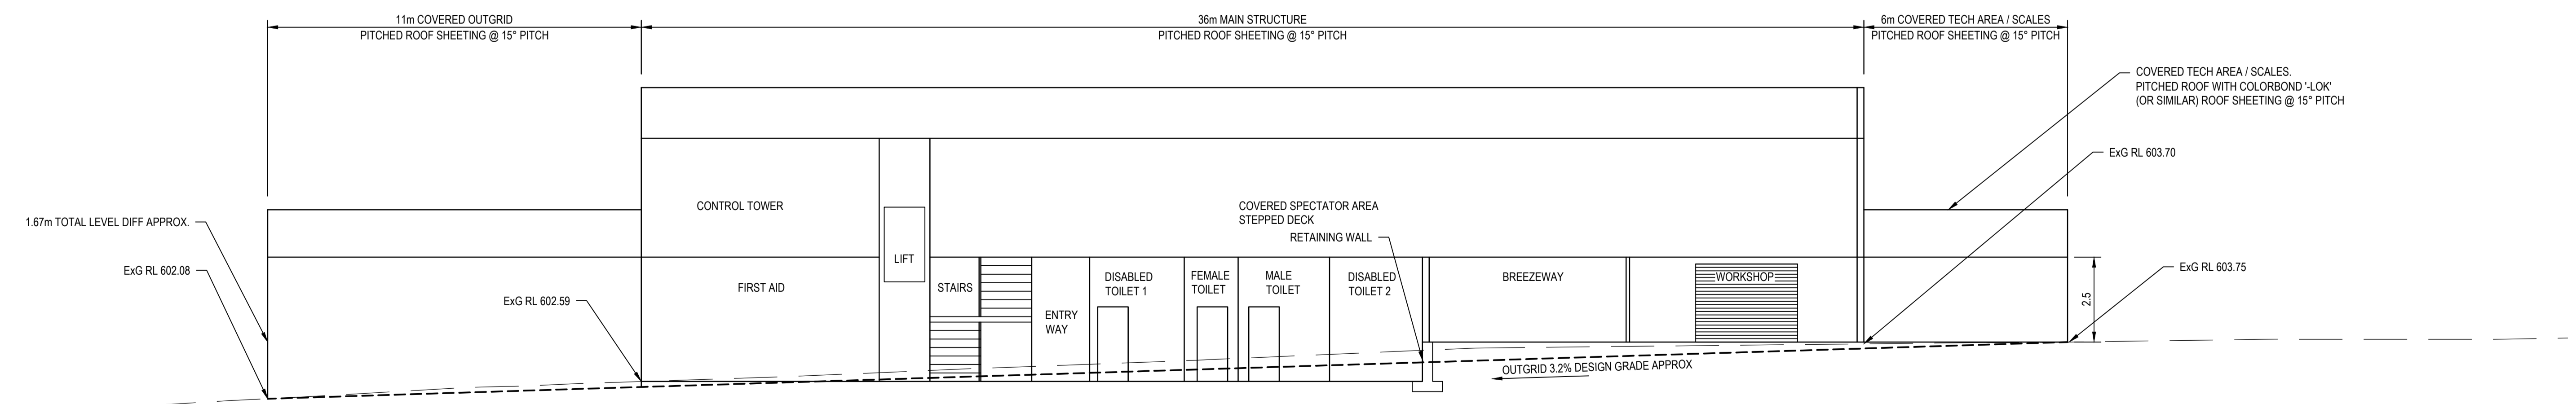

**C SECTION**  
280 SCALE 1 : 100

